



Horizon:	
401 = L106	408 = L195
402 = L119	409 = L124
403 = L139	410 = L126
404 = L181	411 = L105
405 = L130	412 = L197
406 = L201	413 = L135
407 = L200	414 = L164

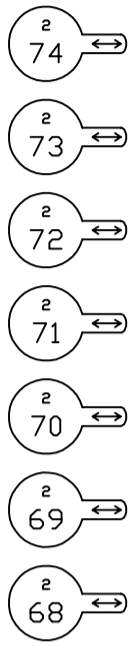


Zijbrug links 15-40°

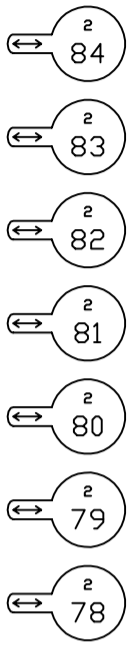

Zijbrug rechts 15-40°

Manteau 15-50°

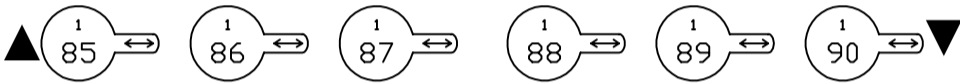


Manteau 15-50°




Portaalbrug 25-50°

Toneel Koof 15-40°

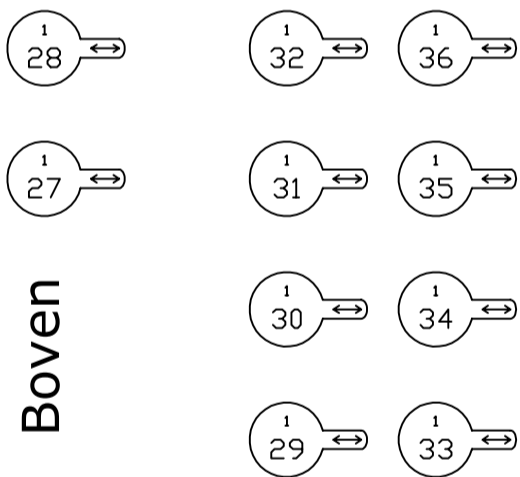

Boven


Koof 15-40° Toneel

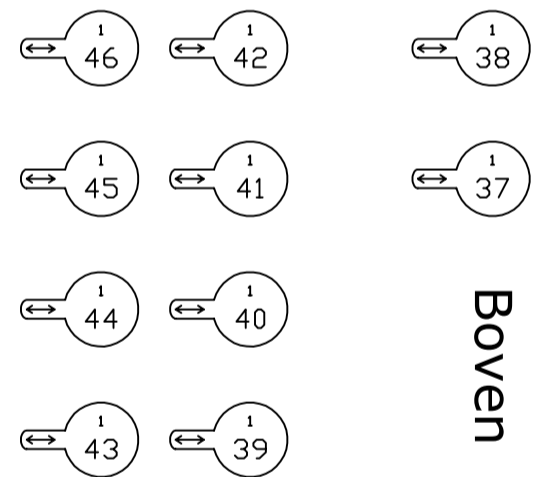

Boven

FOH

FOH

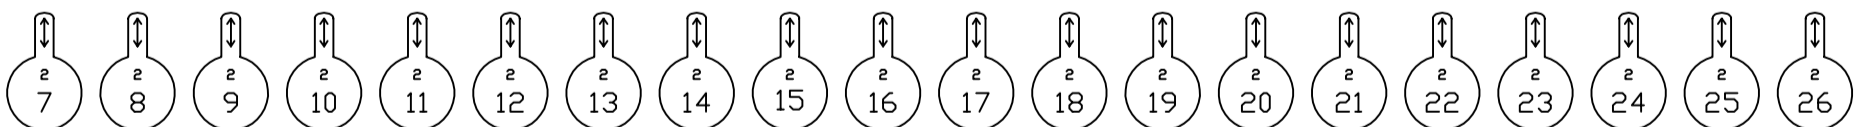

Zaalbrug 15-40°



2e Zaalbrug 8-19°

	Betreft: lichtplan	Lichtplan	Zaallicht: 501 t/m 502	
	Getek. TPMJ 26.jan.22		Doeklicht: 500	
	Formaat: A3			
Hela zaal		vanaf zaal	26-01-2022	1/1